

COMUNE DI ACCEGLIO
PROVINCIA DI CUNEO

PROGETTO

- VARIANTE ALLA AUTORIZZAZIONE PAESAGGISTICA N.05/2020 DEL 20 AGOSTO 2020
- **PRIMI INTERVENTI URGENTI DI ADEGUAMENTO
NORMATIVO DEL CAMPEGGIO DELLE SORGENTI DEL
MAIRA DI ACCEGLIO**



DISEGNI DI PROGETTO

Acceglio, gennaio 2021
Arch. Dino Oggero

PLANIMETRIA CAMPEGGIO SU ORTOFOTO



PLANIMETRIA CAMPEGGIO



[illegible]


PLANIMETRIA CAMPEGGIO




[illegible][illegible][illegible]

E2 SERVIZI IGIENICI INTEGRATIVI- RIVESTITI IN TAVOLE DI LARICE
installazione temporanea per la durata della stagione estiva

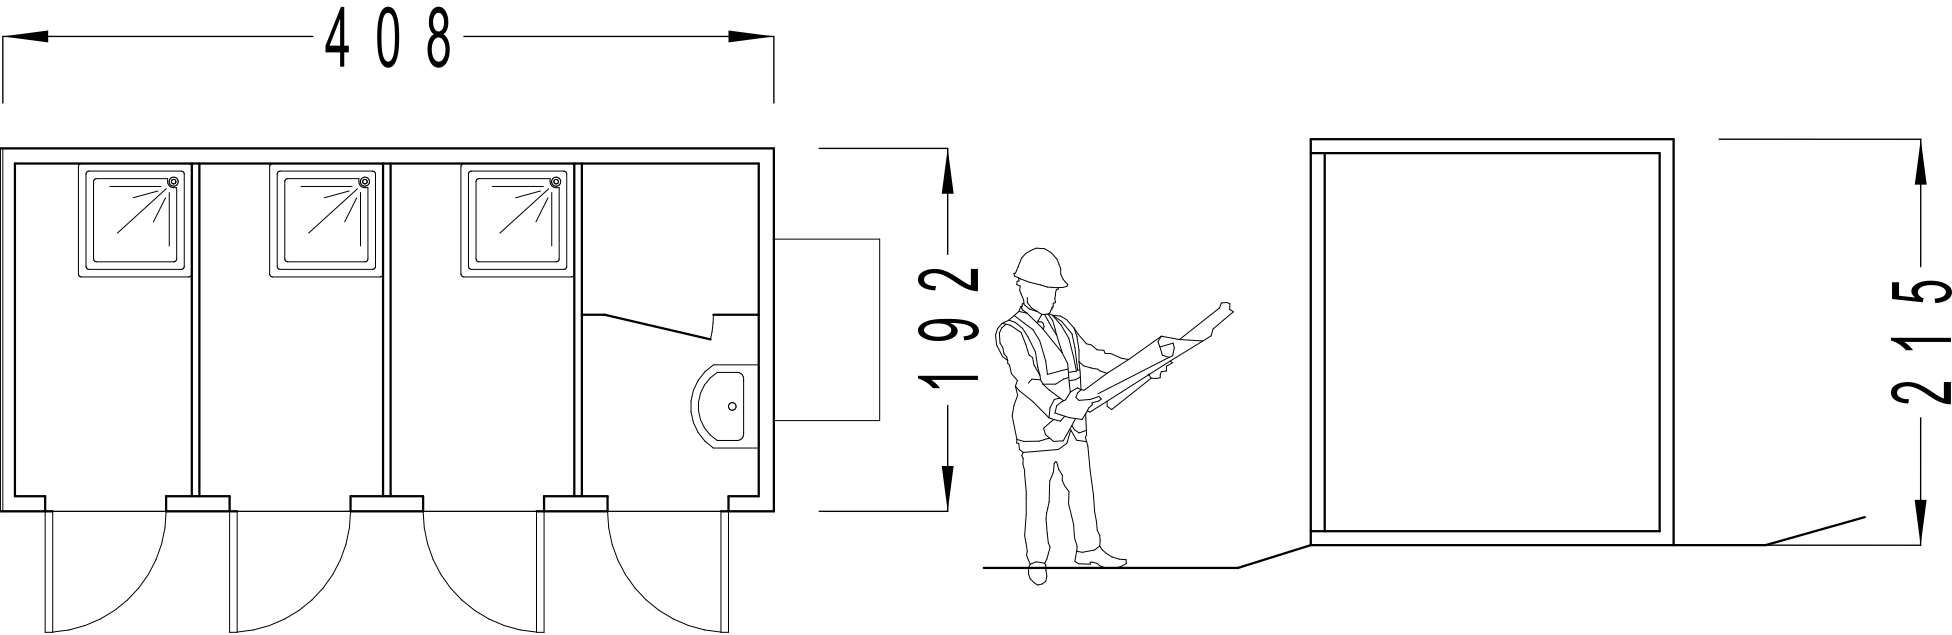


L - BARBEQUE FISSO

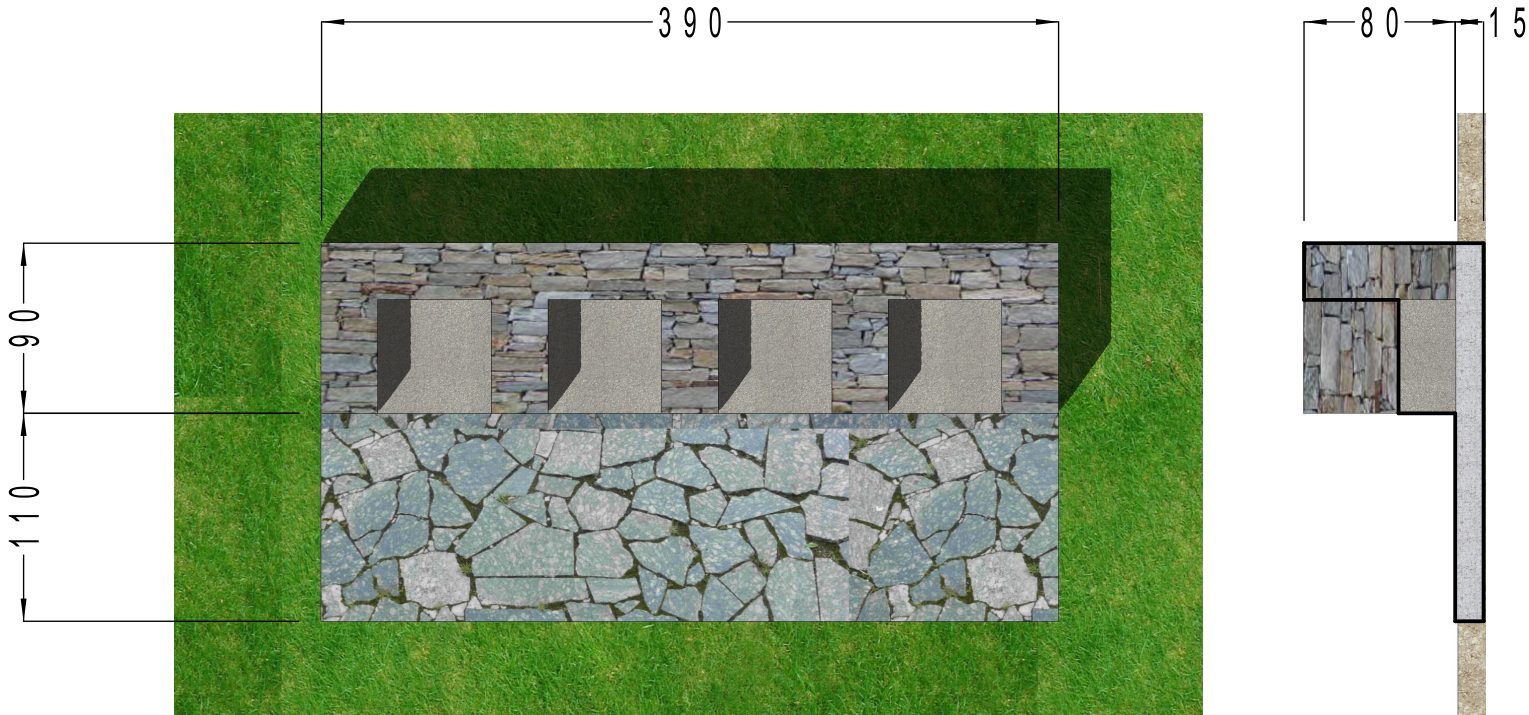



DELIMITAZIONE OBBLIGATORIA CAMPEGGIO

- picchetti in legno
- trefolo in nylon
- cartelli segnaletici

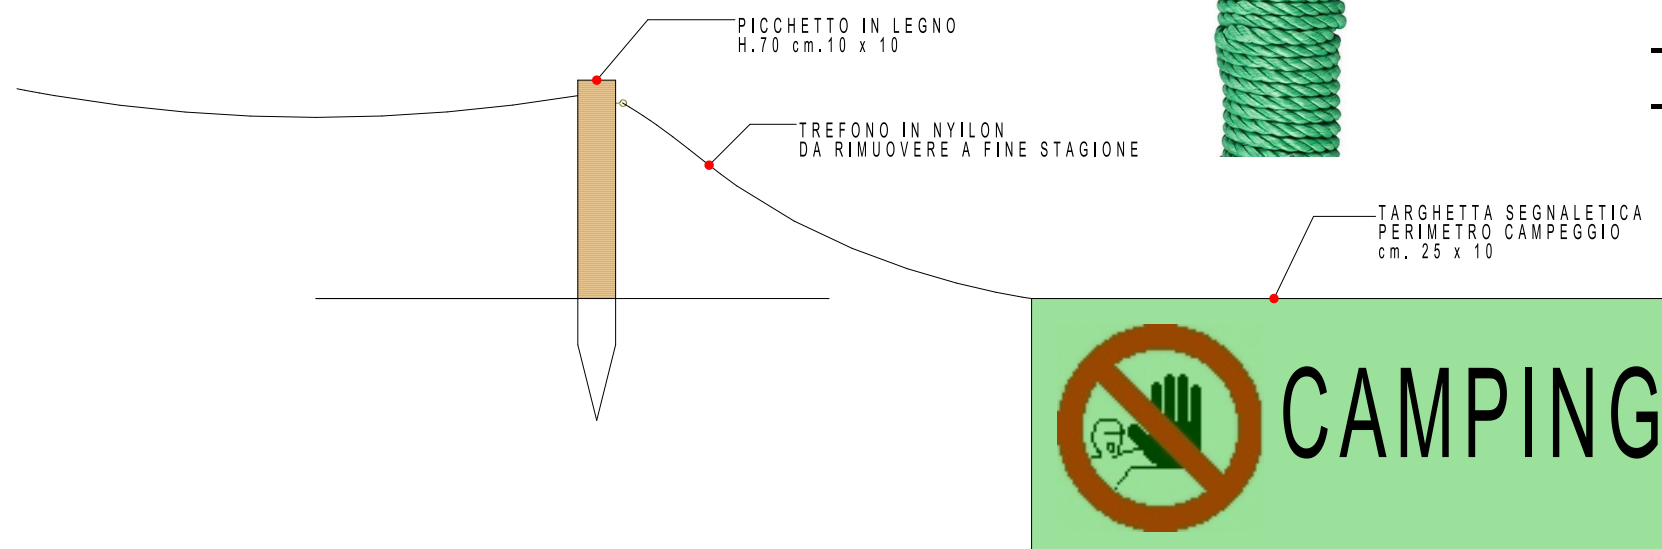



ILLUMINAZIONE OBBLIGATORIA CAMPEGGIO

- Lampioncino LED Solare Sensore di Movimento h.0.61
- pannello solare
- batteria da 1500 mAh
- indice di protezione IP65
- sensore di Movimento

PEDANA IN LEGNO PER TENDE

- assito di legno di larice cm.4
- piedi in Igno larice

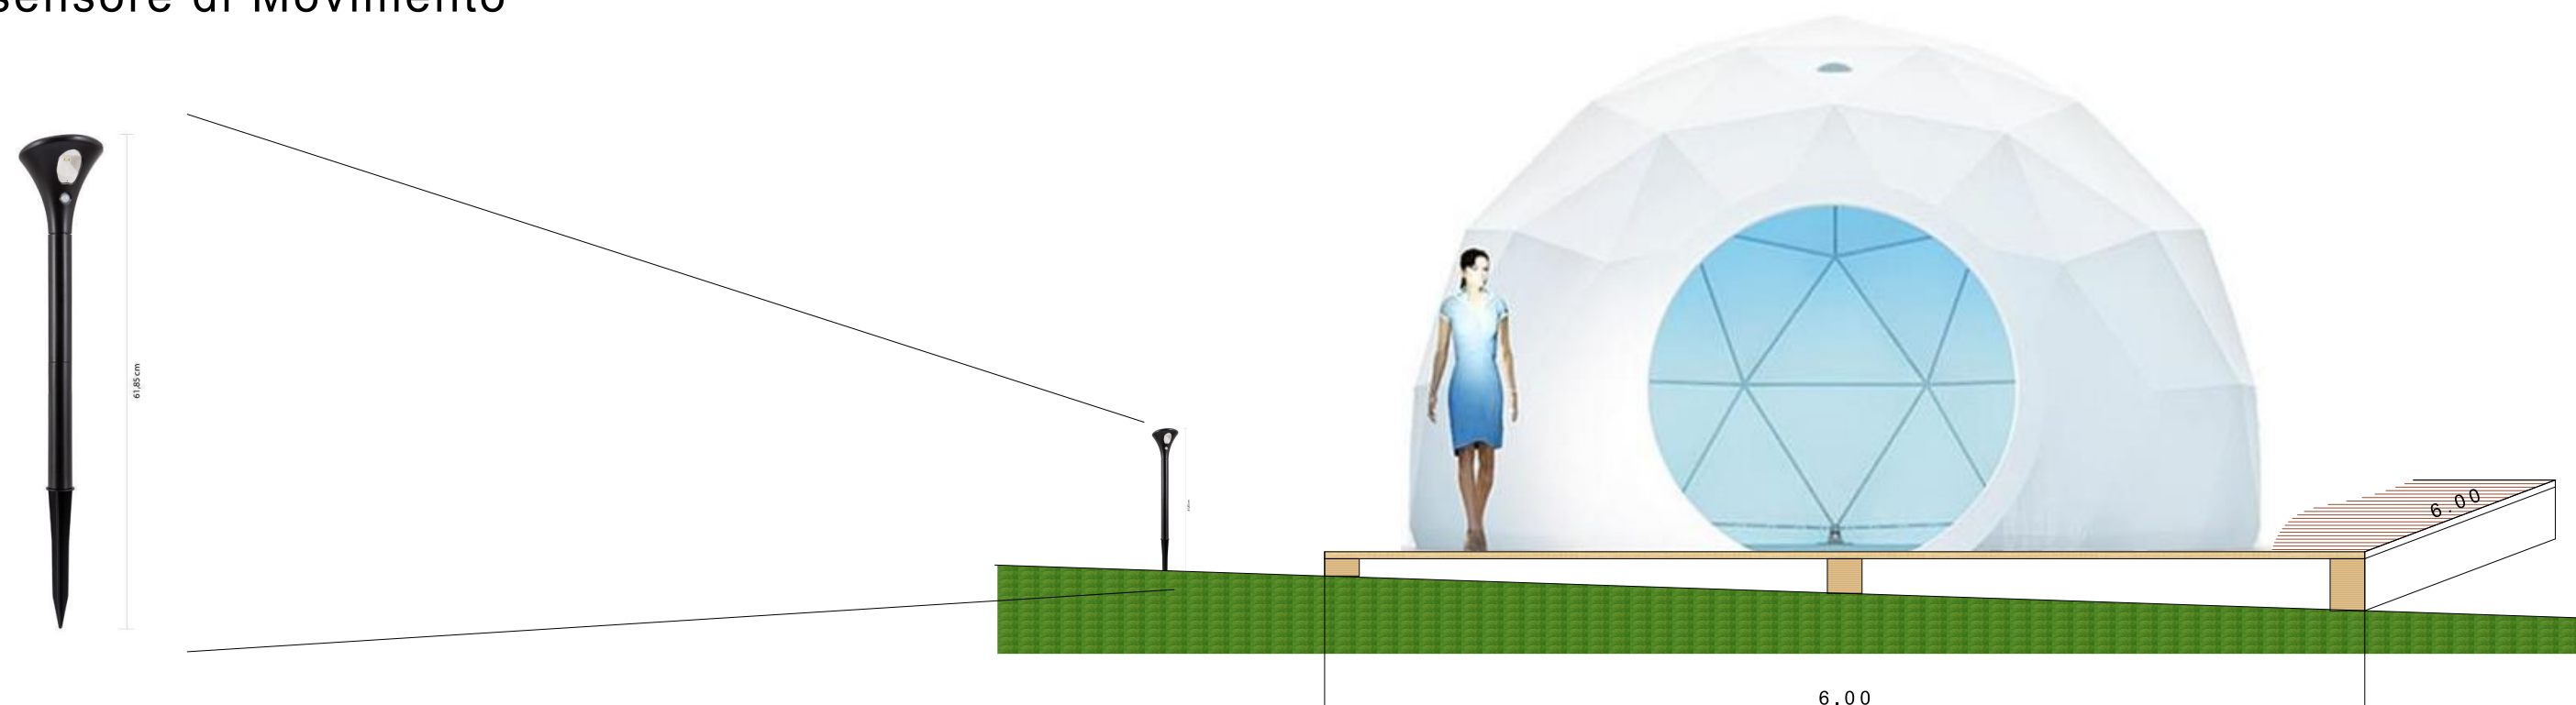

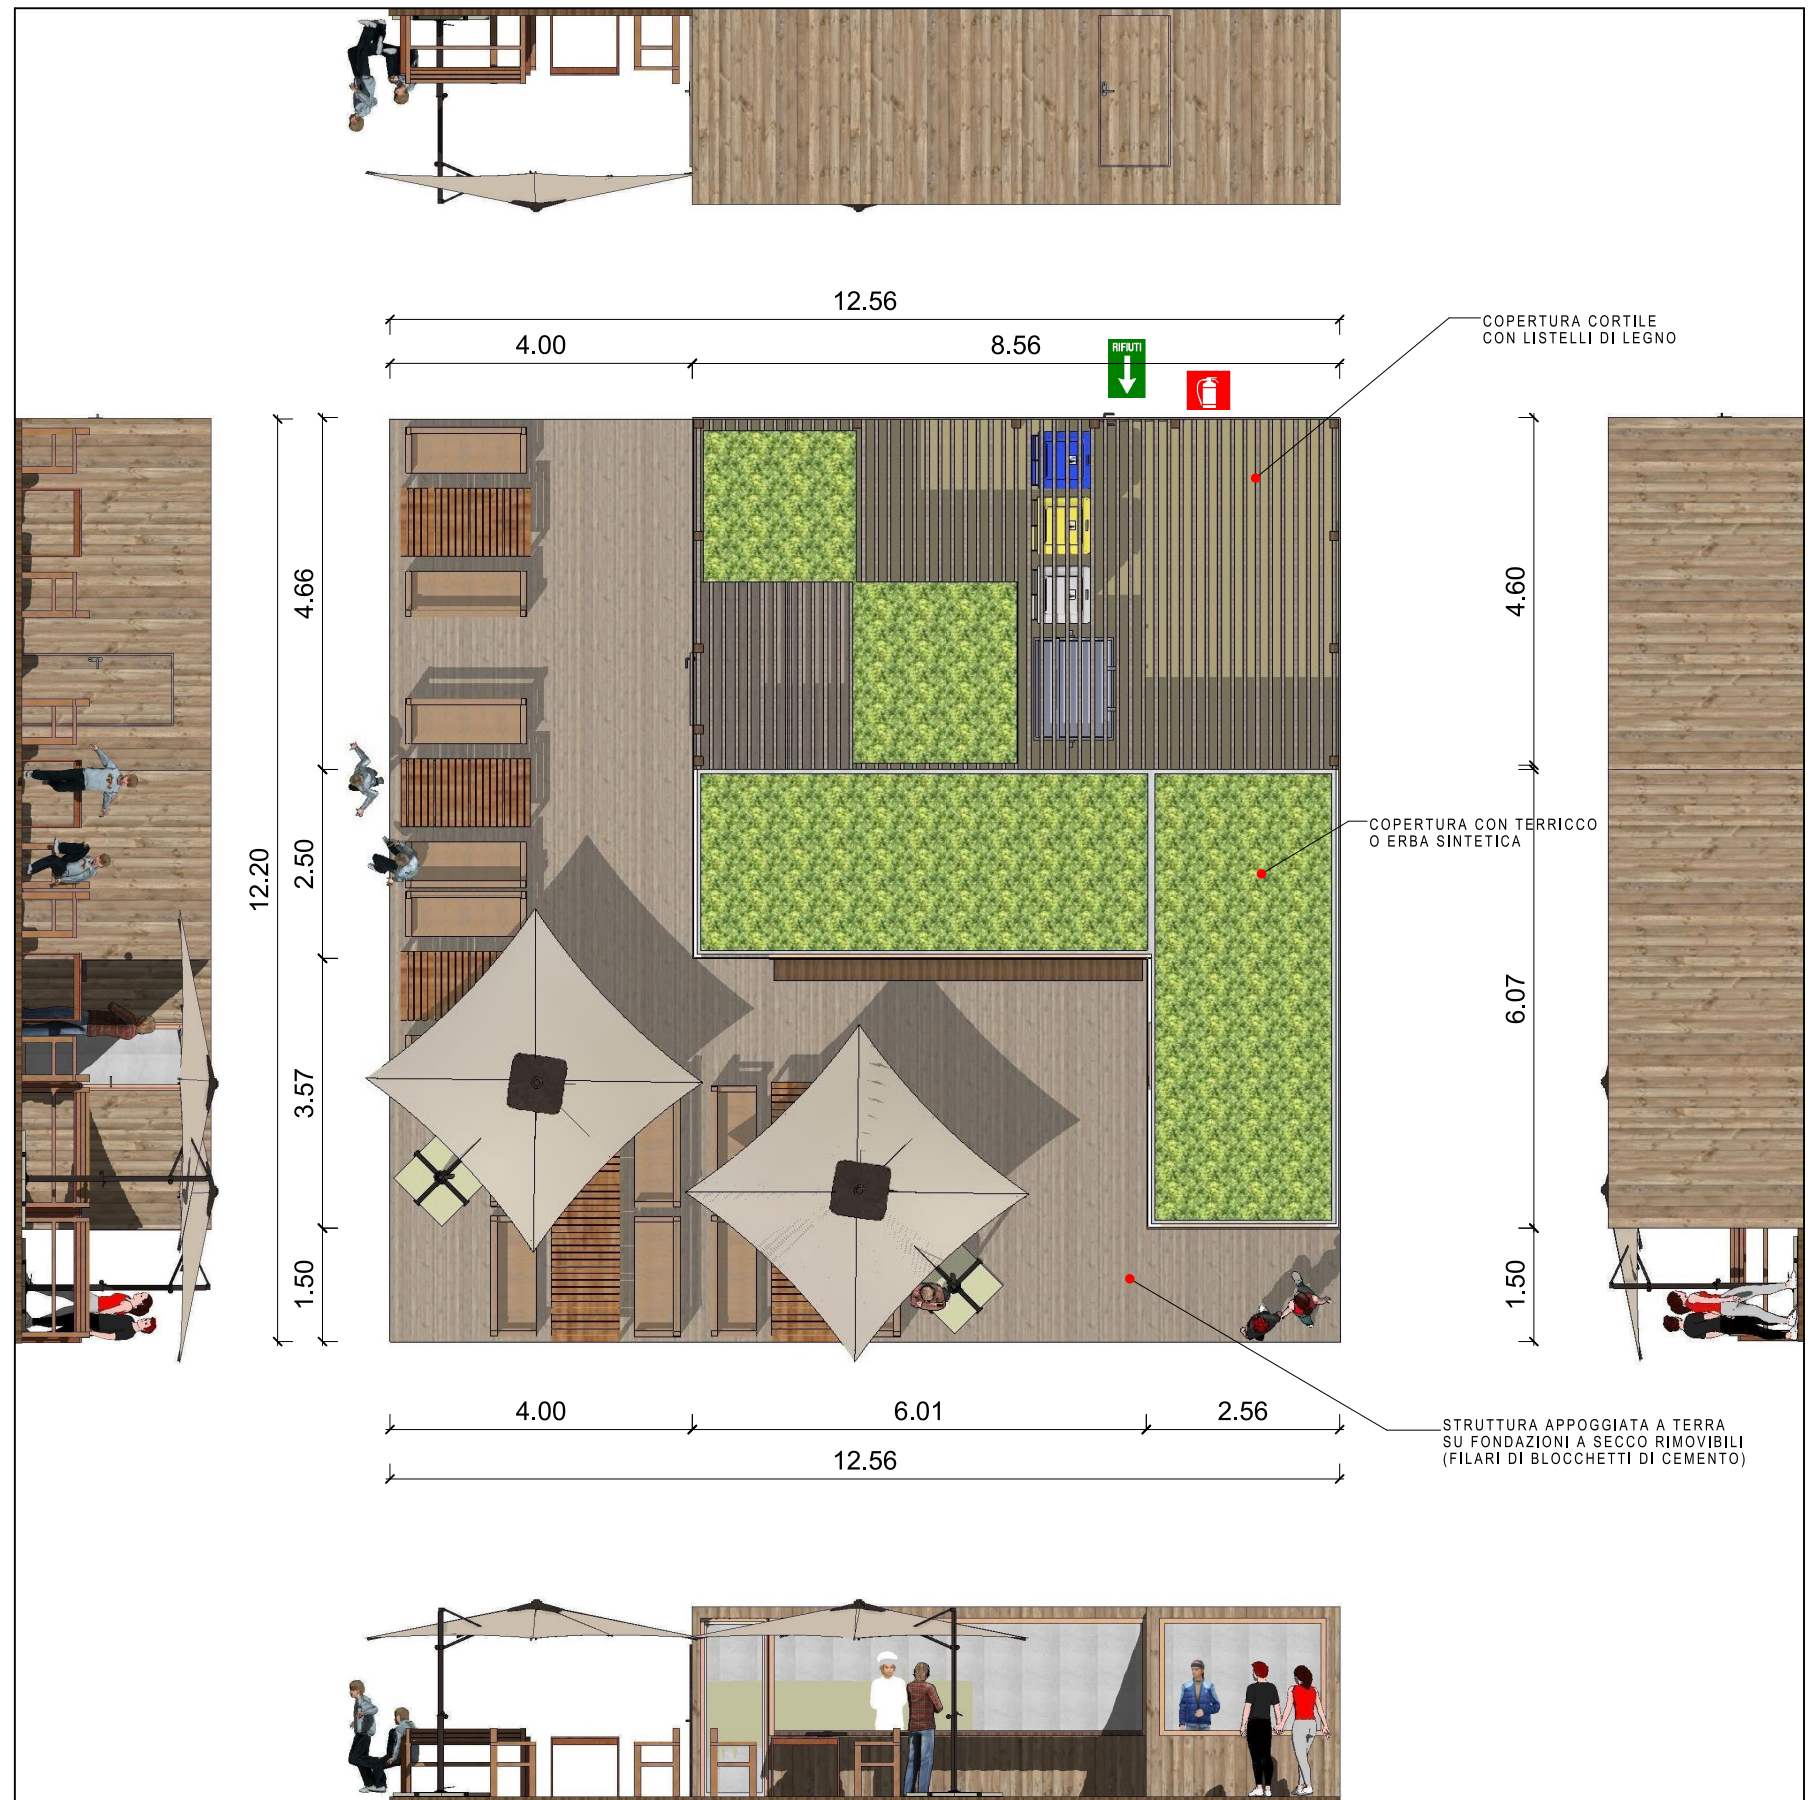

A - PIATTAFORMA RECEPTION SERVIZI provvisoria e rimovibile

STRUTTURA RIMOSSA

STRUTTURA PROVVISORIA
USO RECEPTION - BAR - SERVIZI

